
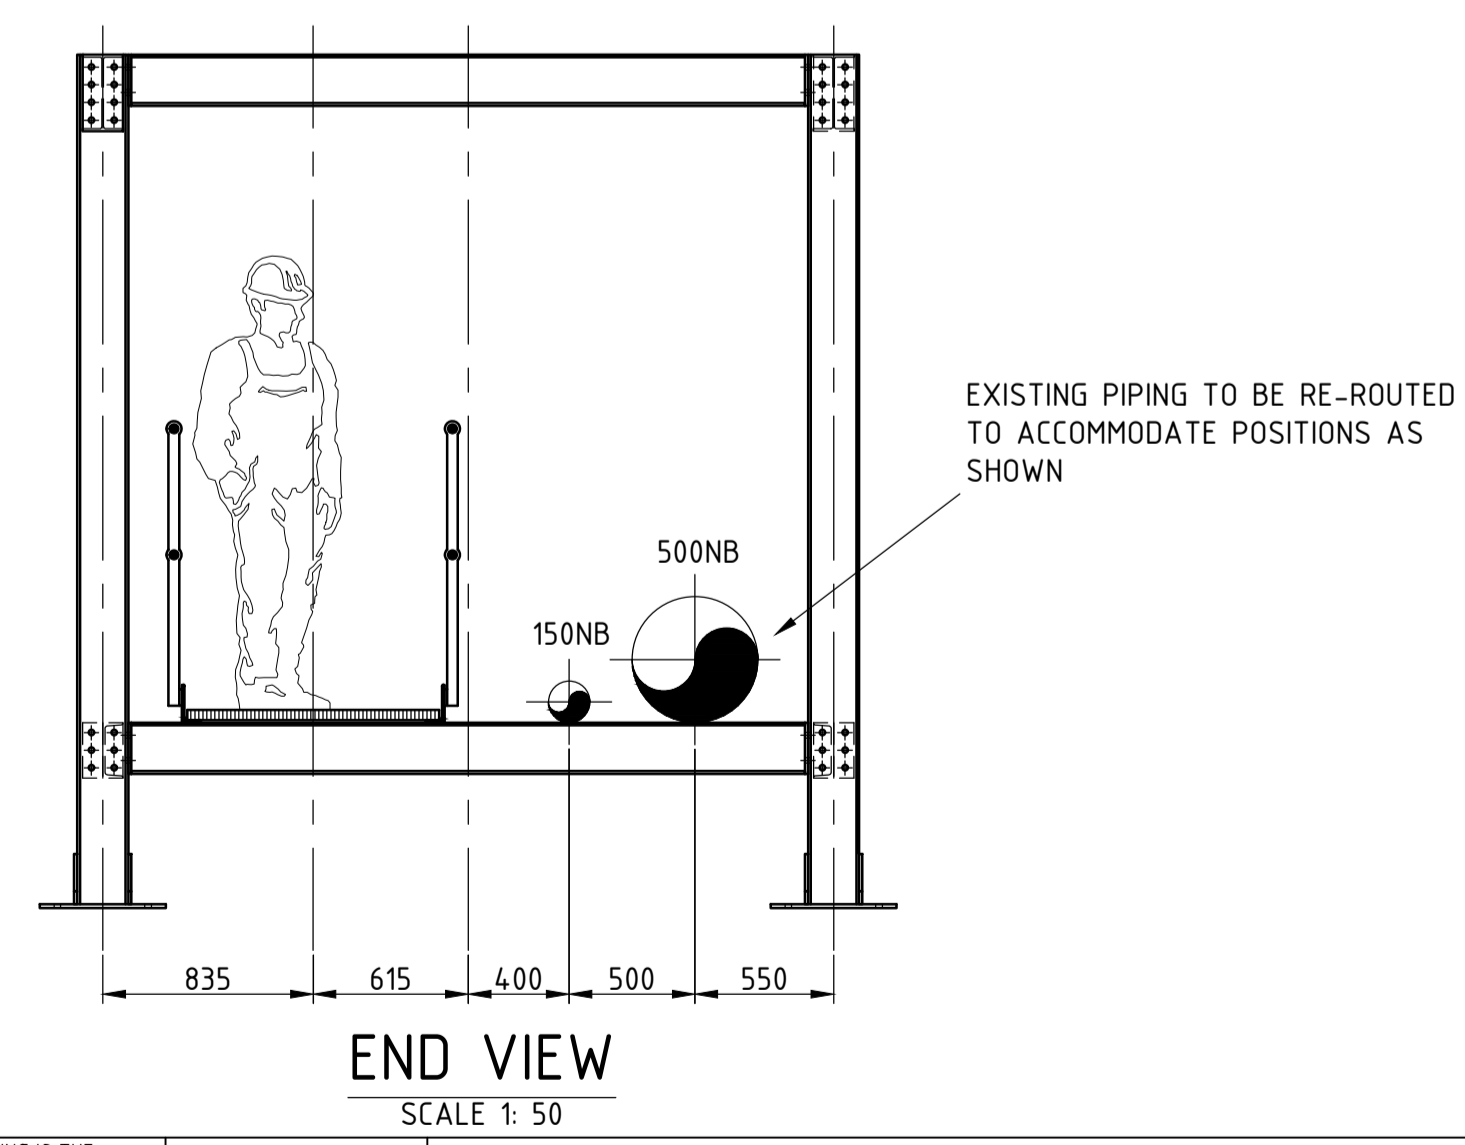
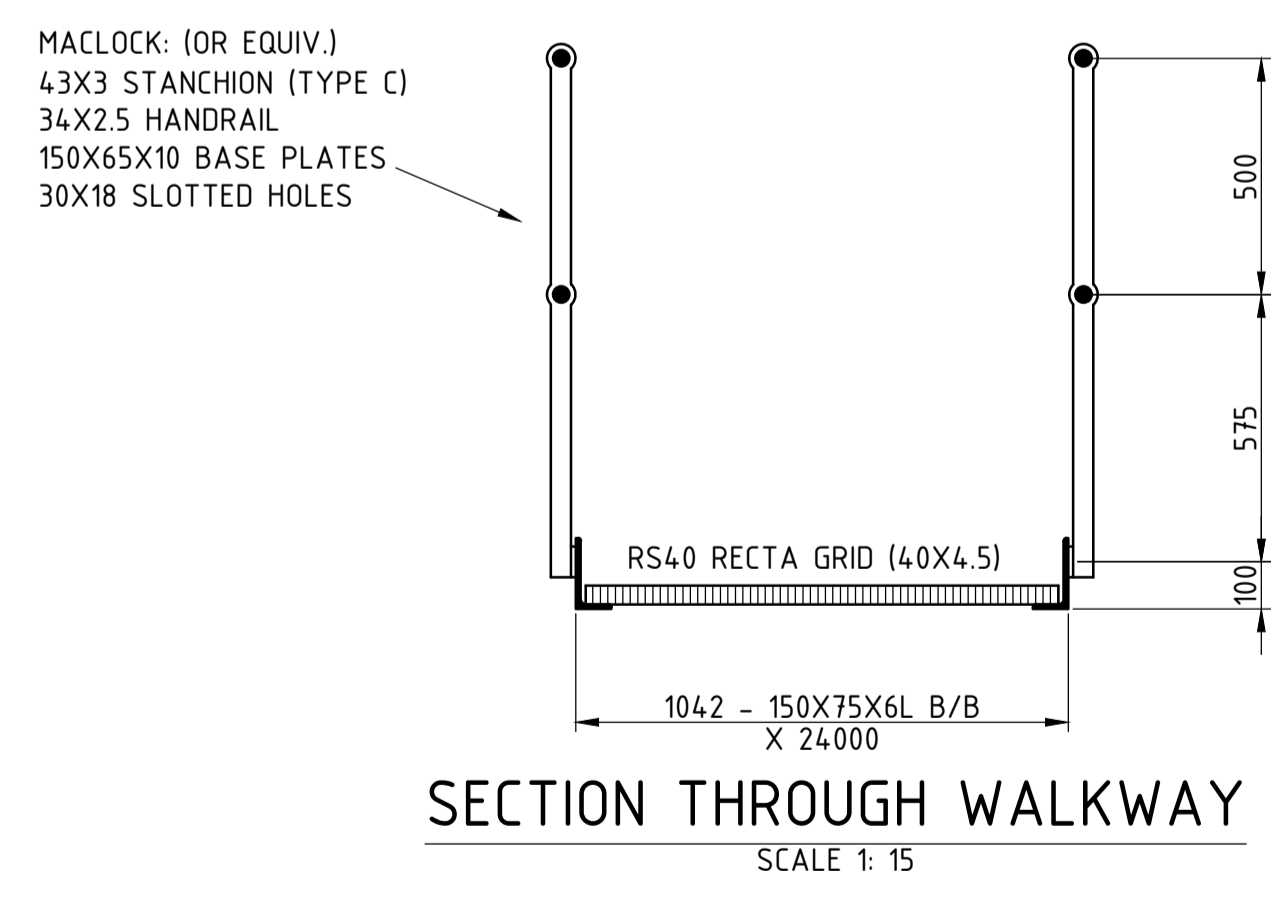


GENERAL NOTES

- ALL FABRICATION TO BE DONE IN ACCORDANCE WITH HARMONY STANDARD SPECIFICATIONS & GENERAL NOTES. LATEST VERSIONS CAN BE REQUESTED FROM HARMONY'S ENGINEERING DESIGN OFFICE AND QUALITY DEPARTMENT.

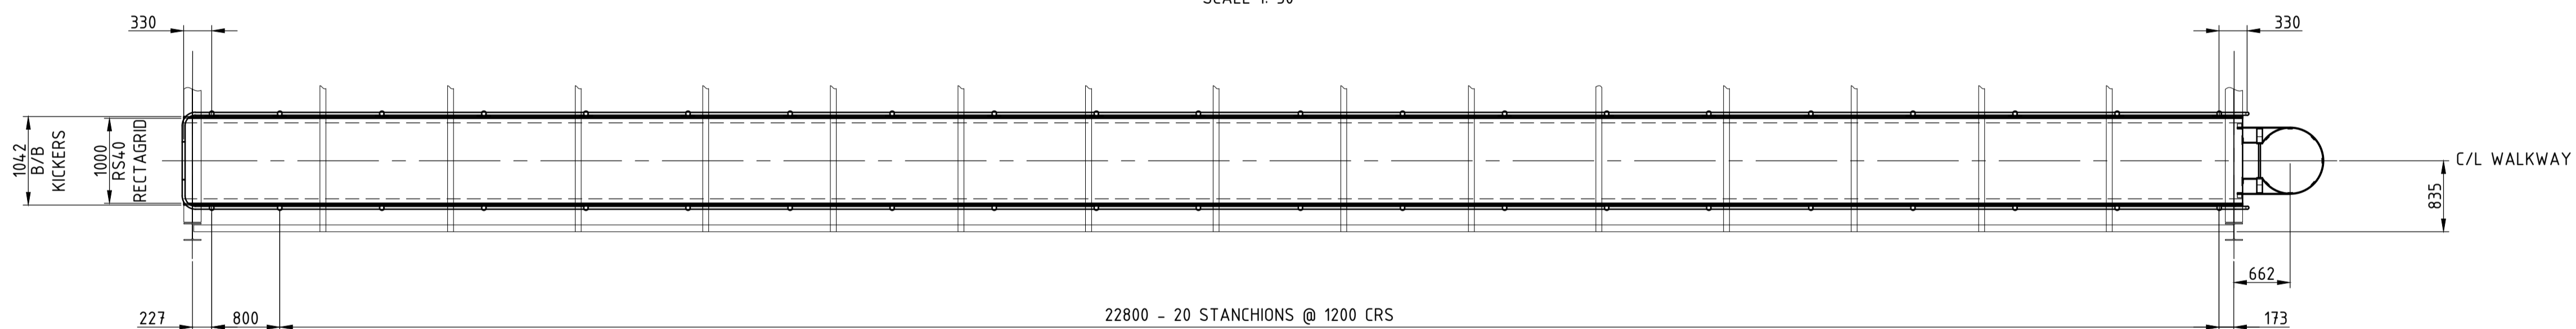

DESIGNED AND DRAFTED BY	HMAE scan•design•engineer info@hmae.co.za	
PROFESSIONAL ENGINEER APPROVAL		
SIGNATURE AND STAMP		
HARMONY ENGINEER APPROVAL		
SIGNATURE AND STAMP		
ISSUE STAMP		
HARMONY CONSTRUCTION	NOTE:- This drawing may not be used without the appropriate stamp indicating its purpose.	

ISOMETRIC VIEW OF STEELWORK PREPERATION	1538-01-00-ISO-001
GENERAL ARRANGEMENT OF MODIFICATIONS TO EX. CONV. HOUSING	1538-01-00-GA-001
DETAILS OF NEW STEELWORK AND MODIFICATIONS	1538-01-00-S-001
GENERAL ARRANGEMENT OF NEW PIPE BRIDGE	1538-01-00-GA-002
CONCRETE LAYOUT AND DETAILS	1538-01-00-C-001
REINFORCING AND BENDING SCHEDULE	1538-01-00-C-002

TITLE	SEQ NO	ISSUED FOR CONSTRUCTION	0	10/2024	WC
REFERENCE DRAWINGS		REVISIONS			

NAME	DATE	SIGNATURE
DRAWN: WESSEL CRONJE		
CHECKED:		
DESIGNER:		

THIS DRAWING IS THE PROPERTY OF HARMONY GOLD MINING COMPANY LTD. IT MAY NOT BE COPIED, REPRODUCED OR TRANSMITTED TO ANY THIRD PARTY WITHOUT OUR WRITTEN PERMISSION.

HARMONY
ENGINEERING DEPT
WELKOM
COPYRIGHT

COMPANY:	HARMONY G.M
LOCATION:	JOEL
PROJECT :	EXISTING CONVEYOR HOUSING CONVERSION TO PIPE BRIDGE
JOB TITLE :	GENERAL ARRANGEMENT OF PIPE BRIDGE
SCALE:	1: 50,30;15
REV: 0	WORK NO: 1538-P03-2024-01
DWG NO	1538-01-00-GA-002
SIZE	A1